


GROUND FLOOR PLAN

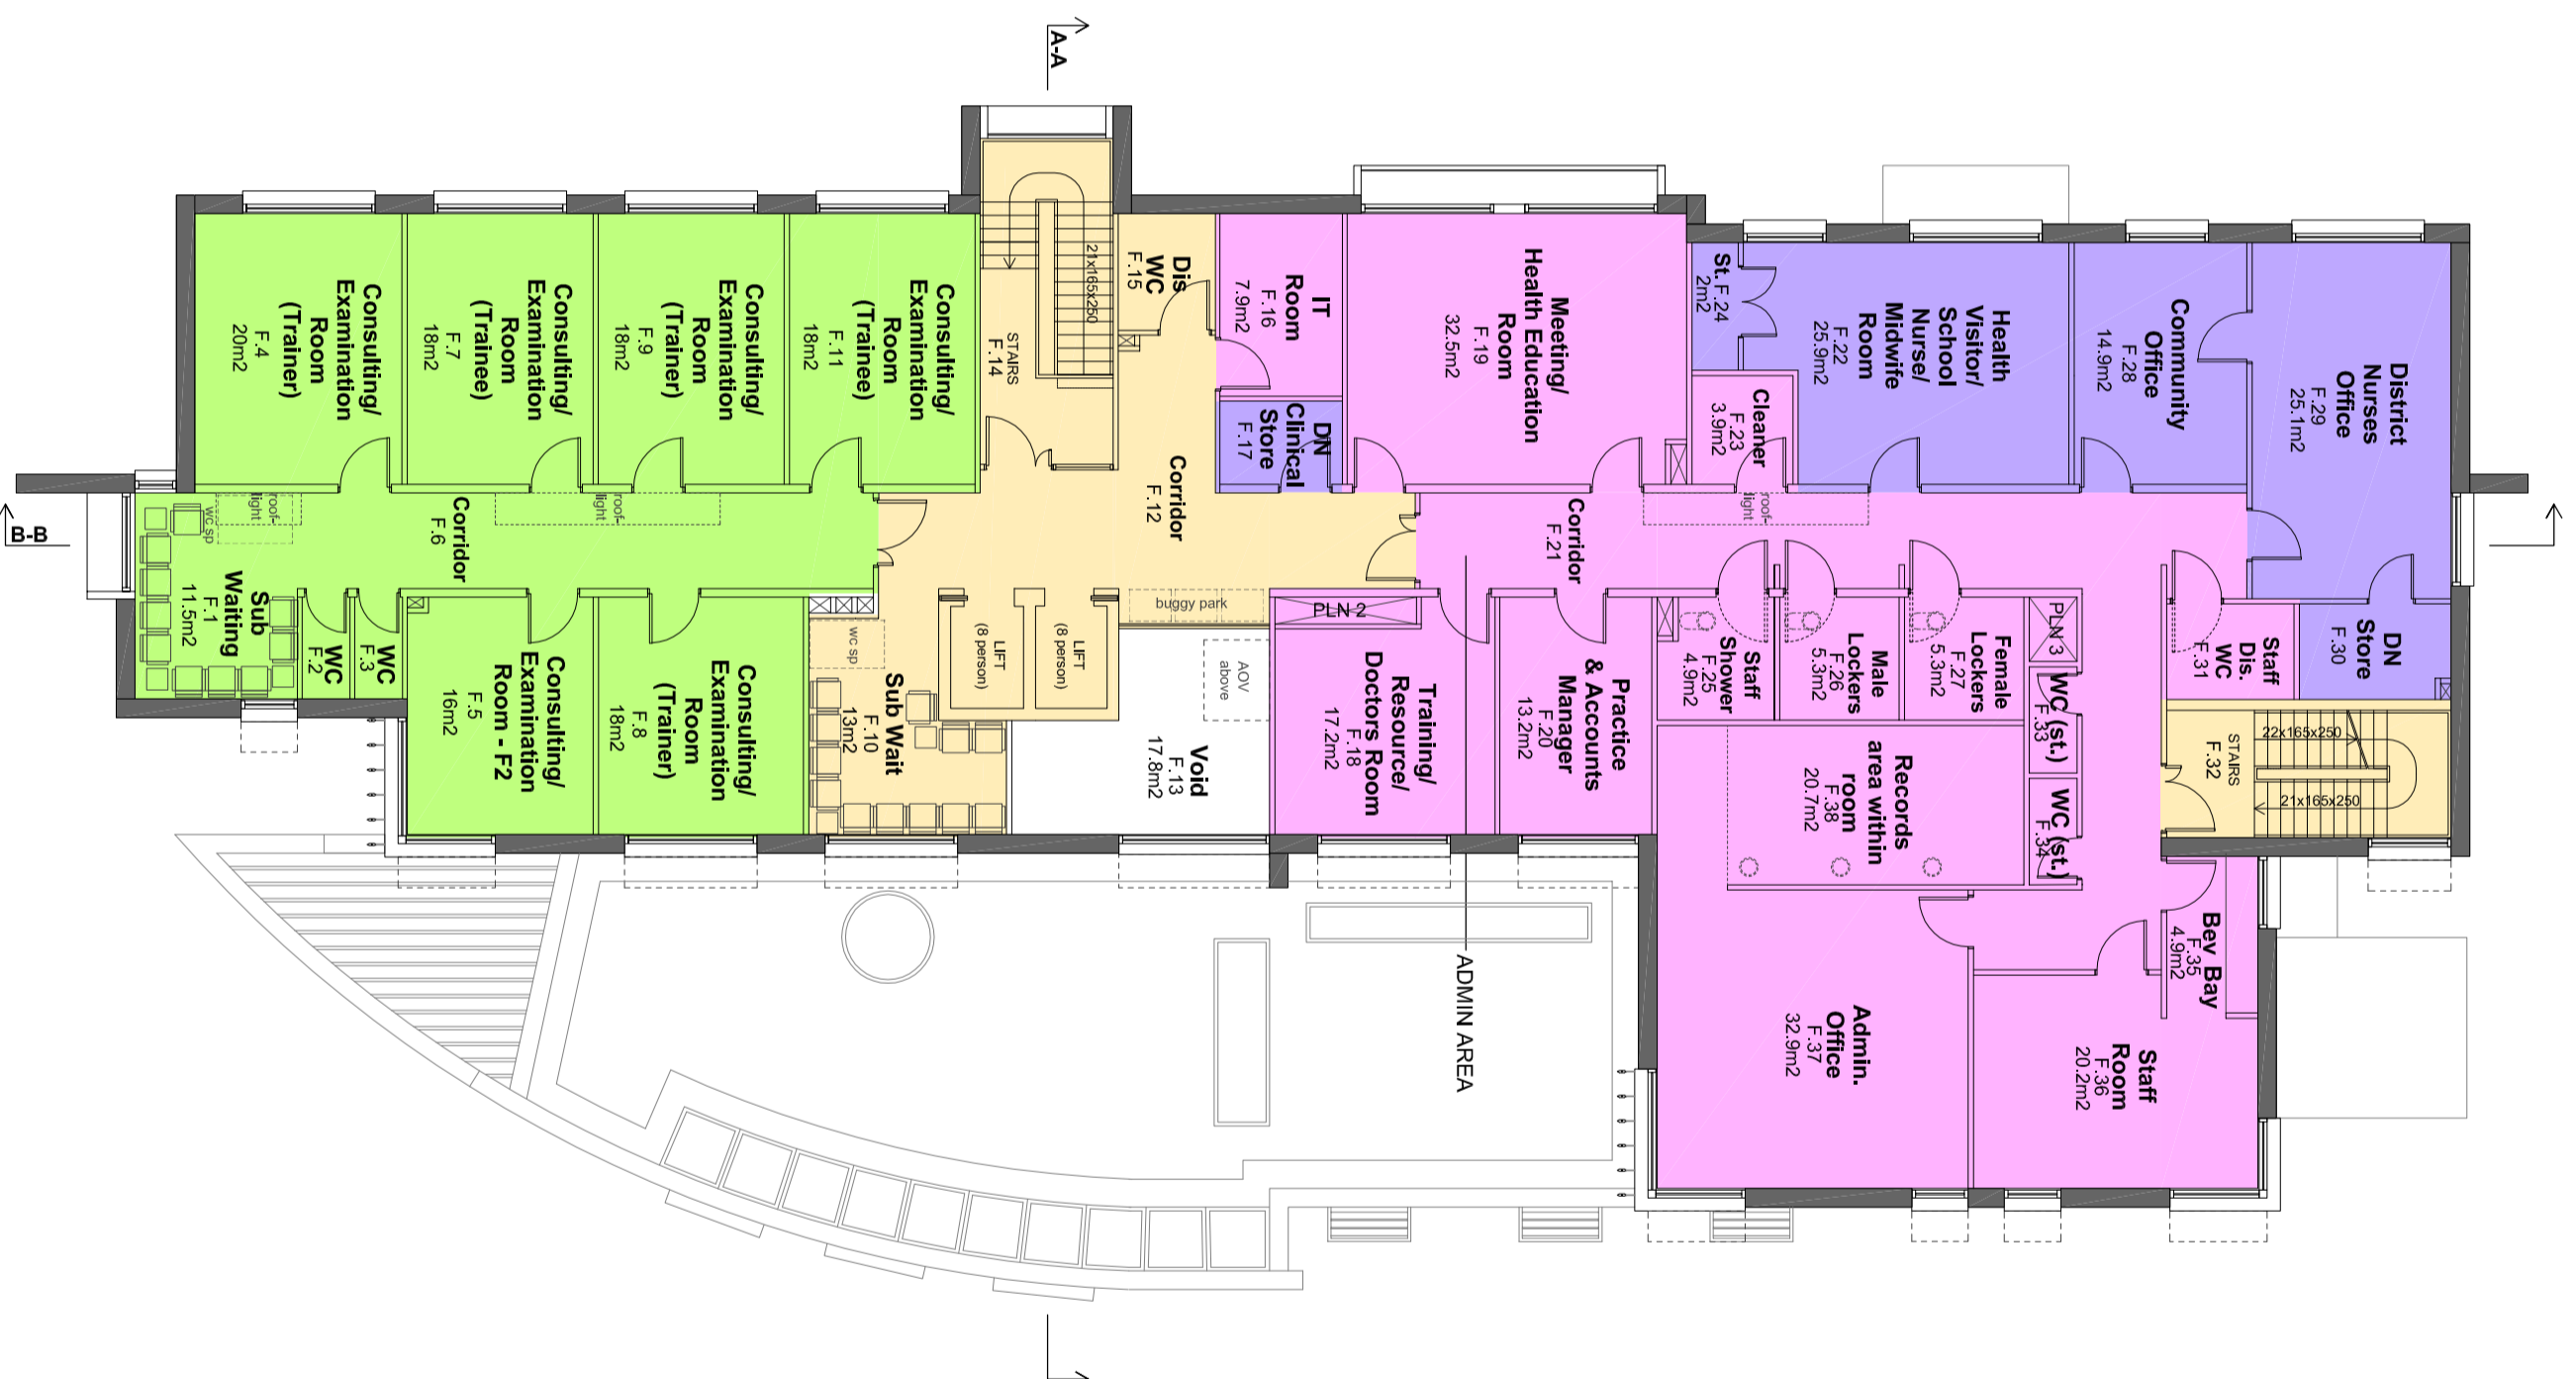

FIRST FLOOR PLAN

# CRANLEIGH MEDICAL PRACTICE

Ground Floor GIA	695m <sup>2</sup>
First Floor GIA	562m <sup>2</sup> includes 17.7m <sup>2</sup> of void
Second Floor GIA	51m <sup>2</sup>
<b>Total GIA</b>	<b>1308m<sup>2</sup> including 17.7m<sup>2</sup> of void</b>


**NOTES**

THIS DRAWING MAY BE SCALED FOR THE PURPOSES OF PLANNING APPLICATIONS, LAND REGISTRY AND FOR LEGAL PLANS WHERE THE SCALE BAR IS USED, AND WHERE IT VERIFIES THAT THE DRAWING IS AN ORIGINAL OR AN ACCURATE COPY, IT MAY NOT BE SCALED FOR CONSTRUCTION PURPOSES.

ALWAYS REFER TO WRITTEN OR CALCULATED DIMENSIONS, IF IN DOUBT, REQUEST FURTHER INFORMATION.

ALL DIMENSIONS AND LEVELS TO BE CHECKED ON SITE. ANY DISCREPANCIES AND/OR AMBIGUITIES BETWEEN THIS DRAWING AND INFORMATION GIVEN ELSEWHERE MUST BE REPORTED IMMEDIATELY TO THIS OFFICE FOR CLARIFICATION BEFORE PROCEEDING.

THIS DRAWING TO BE READ IN CONJUNCTION WITH ALL RELEVANT SPECIFICATIONS, CONDITIONS OF CONTRACT AND ALL WORKS ARE TO BE CARRIED OUT IN ACCORDANCE WITH LATEST BRITISH STANDARDS/ CODES OF PRACTICE.

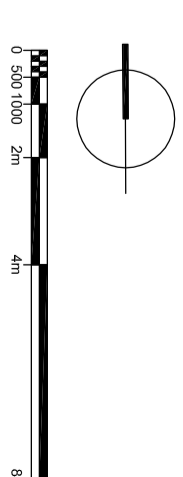

- D ISSUED FOR PLANNING. 09.03.2011
- C ROOM NUMBERS ON GROUND AND FIRST FLOOR AMENDED. Position of services meters indicated below Stairs G28 on the Ground Floor. Size and position of footlights to Ground Floor amended to match proposed floor levels. Minor amendments to the proposed Bin Store. Re-arrangement of the admin area on the First Floor. Beverage Bay added. 24.02.2011
- B Position of the building on site amended following comments from Planning Officer. Position of the bin store indicated. Minor amendments to ground floor Reception & Interview room area. Second floor plan moved to drawing AL(0)102. 22.02.2011
- A Updated to suit fire officer comments and user-group meetings on 2nd and 4th Feb. 2011 15.02.2011

REV. AMENDMENT DATE

**sr architects limited**

6 Riverside Court, Bath BA2 3DZ  
 Tel: 01225 344033 Fax: 0870 706 1842  
 Email: info@srarchitects.co.uk  
 www.srarchitects.co.uk

CLIENT **MORGAN SINDALL**

PROJECT New Cranleigh Medical Practice  
 Cranleigh, Surrey, GU6 8AE

DRAWING TITLE Proposed Plans  
 Ground and First Floor

SCALE @ A1	DRAWN BY:
1:100	KDJ/K
DATE	CHECKED BY
February 2011	SR
JOB NUMBER	DRAWING NUMBER
10,088	AL(0)101
	REVISION/LETTER
	D